

Skyecroft Manor Clubhouse & Pool

Development: Skyecroft
Weddington, North Carolina

Developer: Waterfront Communities
Charlotte, North Carolina

Architect: Charrette Architects
Charlotte, North Carolina

Builder: Metrolina Builders
Charlotte, North Carolina

Timber Frame: Harmony Timberworks
Boone, North Carolina

Timber Species: Douglas Fir




Harmony Timberworks




Residential and Commercial
Timber Frame Systems

*Create · Inspire · Endure
For A Lifetime*

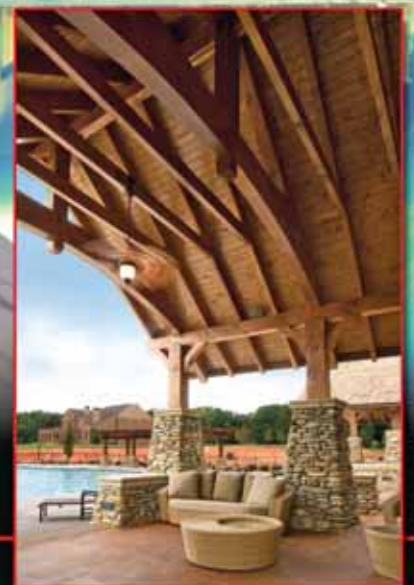

Skycroft Manor Clubhouse & Pool

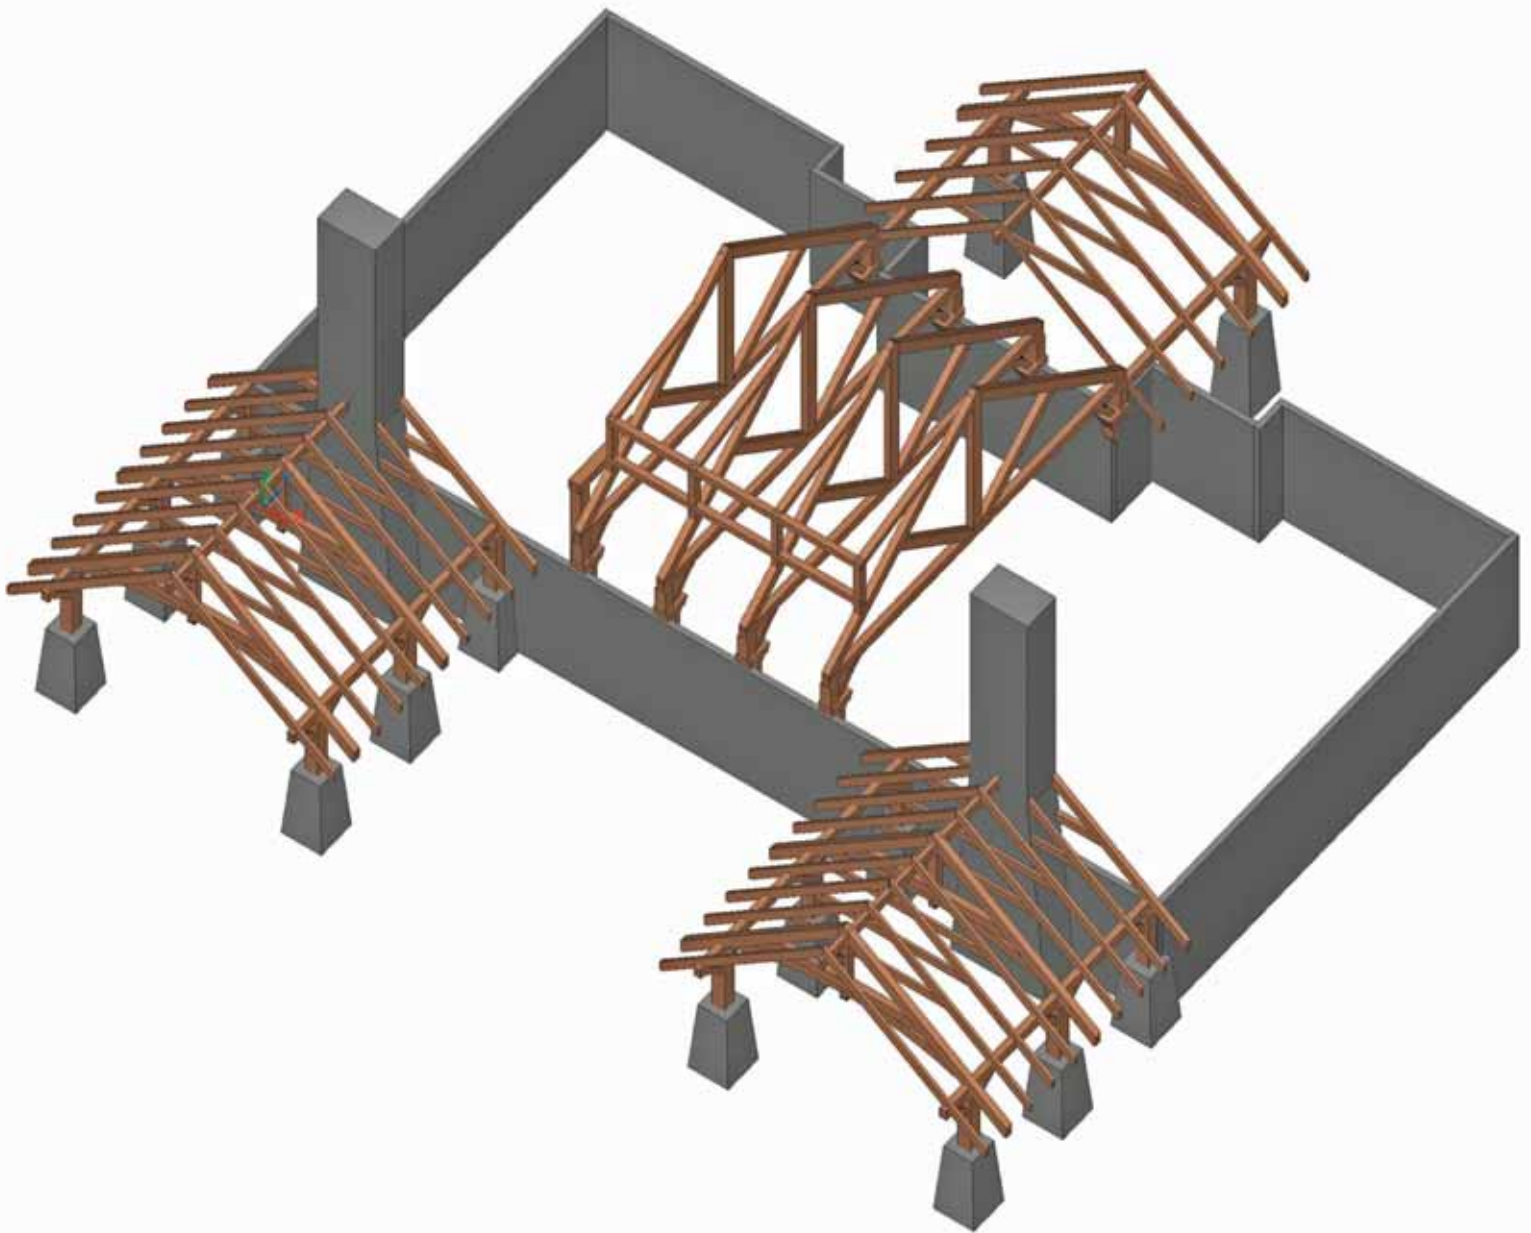

Harmony Timberworks

Residential and Commercial Timber Frame Systems

800-968-9663 828-264-2314 645 Roby Greene Road • Boone, NC 28607
www.HarmonyTimberworks.com